

ŠIRA SITUACIJA







IDEJNO ARHITEKTONSKO-URBANISTIČKO I LIKOVNO RJEŠENJE
SPOMENIKA HRVATSKIM BRANITELJIMA IZ DOMOVINSKOG RATA U DUGOJ RESI

Mj 1:500

0 5M 10M 20M 50M

NACRTI SPOMENIKA

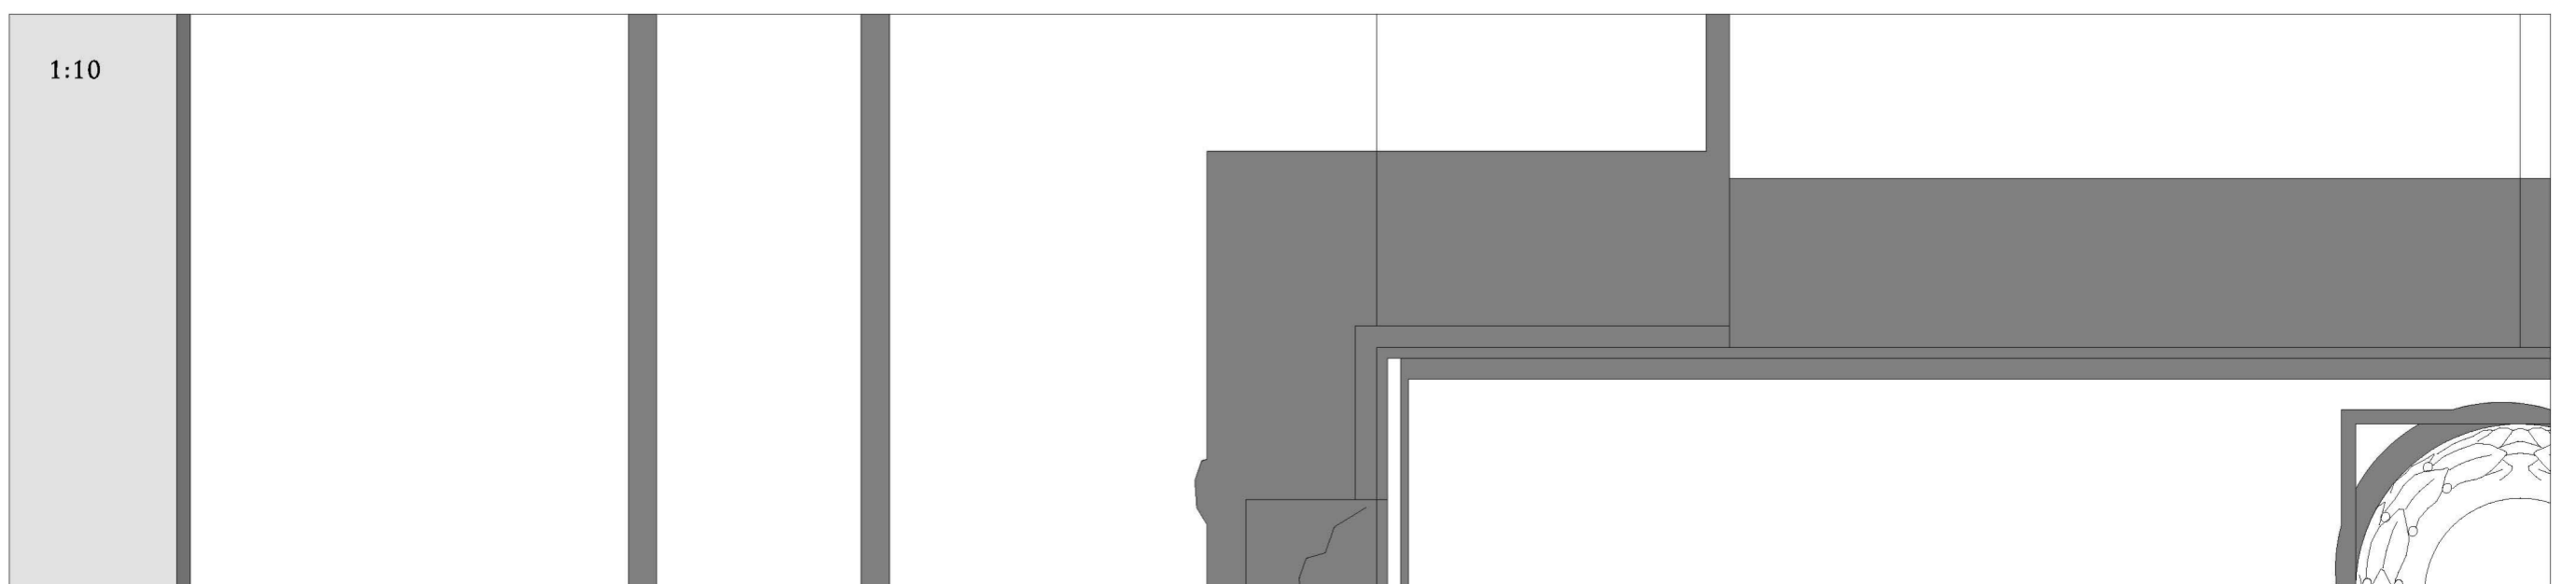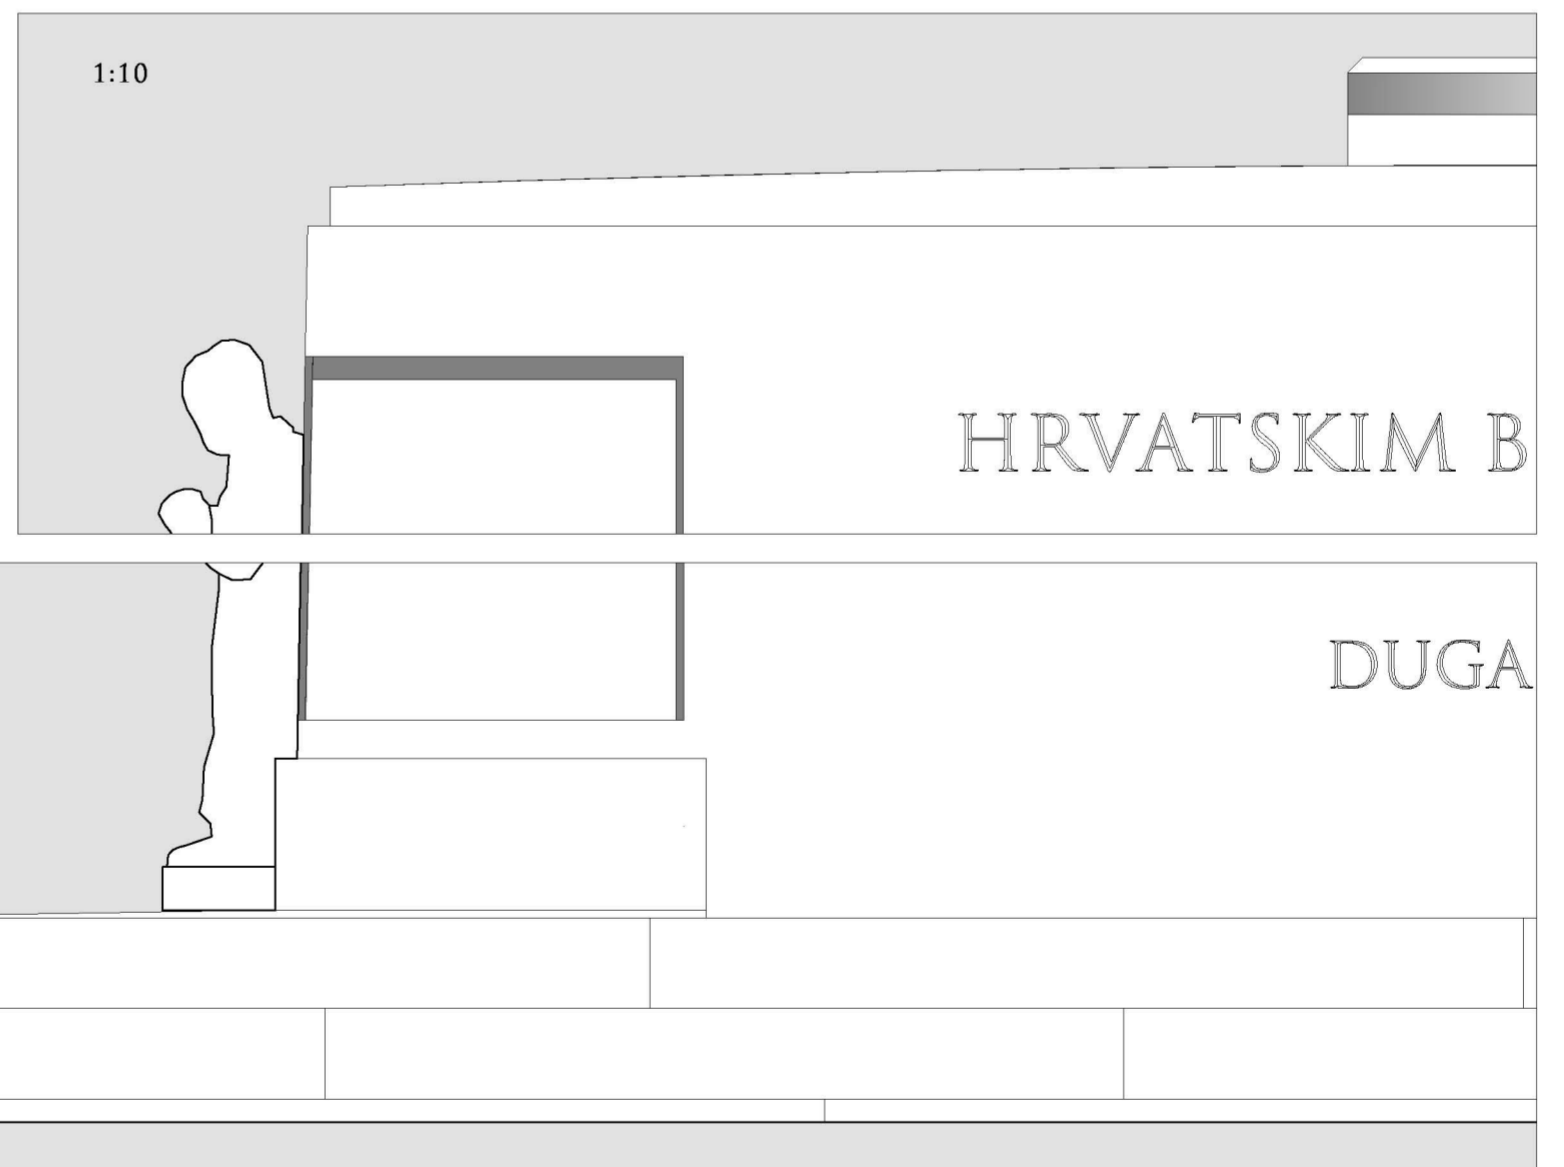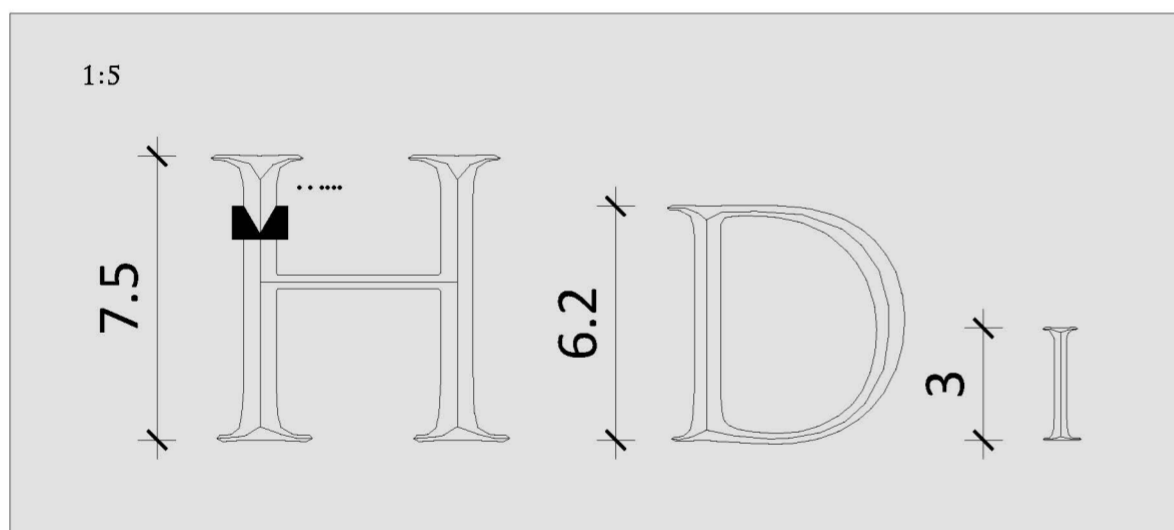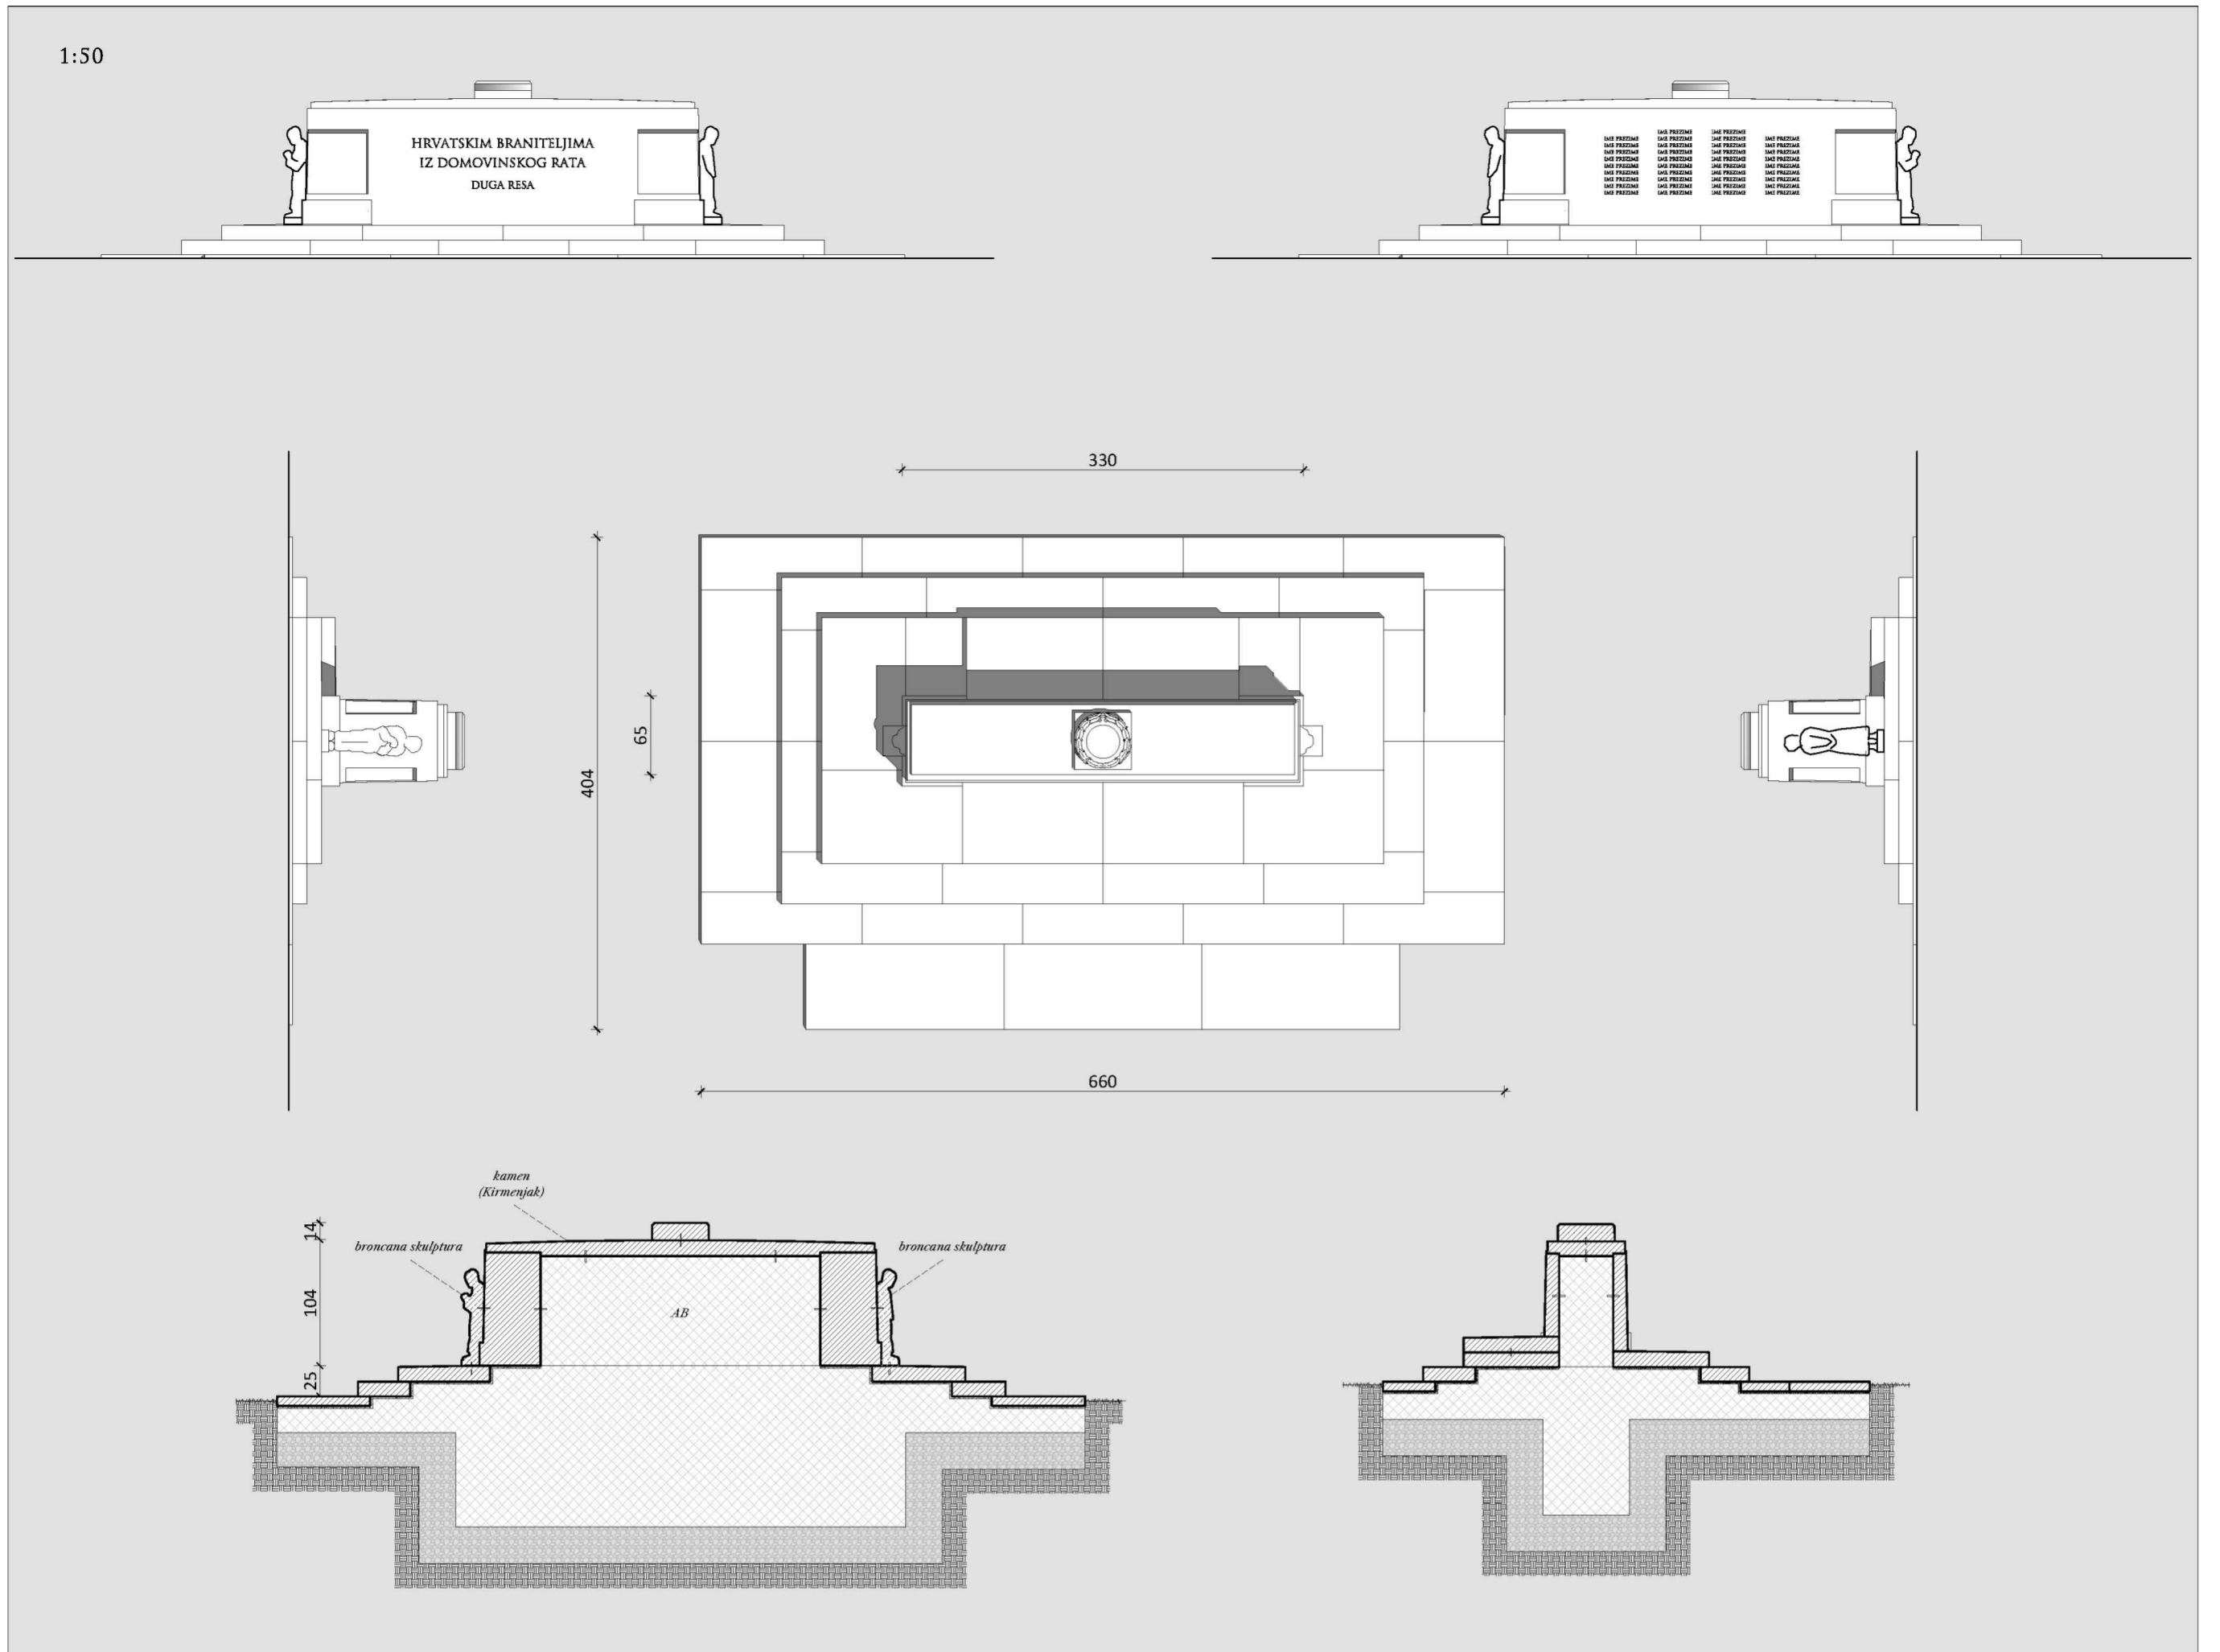

IDEJNO ARHITEKTONSKO-URBANISTIČKO I LIKOVNO RJEŠENJE SPOMENIKA HRVATSKIM BRANITELJIMA IZ DOMOVINSKOG RATA U DUGOJ RESI

Mj 1:50 0 1m 5m

Mj 1:10 0 1m

Mj 1:5 0 1m

DETALJI I URBANA OPREMA

DRVENA KLUPA
BARLOW TYRIE LONDON SEAT 180



London Seat 180

1LO18 L 191 H 90 D 64 cm
Seat height 41cm Arm height 65cm
Weight 32kg

Additional products

800018 London Seat 180 cushion
Water repellent cushion


PARKOVNI KOŠ ZA OTPATKE
CALZOLARI MOD. ME




JAVNA PIPA ZA PITKU VODU
CALZOLARI MILANO




RASVJETNI STUP
AEC FIRENZE EVO

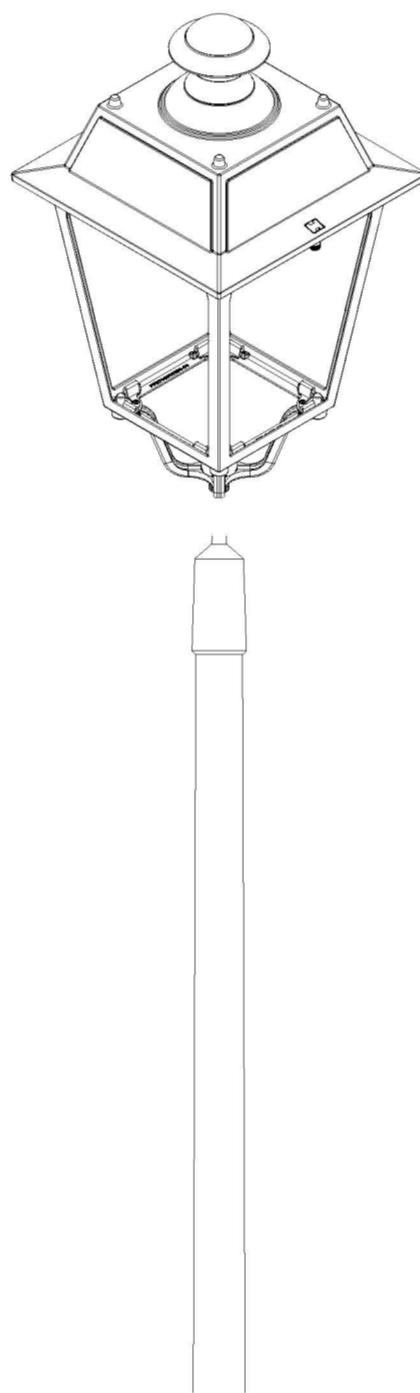


EKSPLODIRANA AKSONOMETRIJA
KAMENIH ELEMENATA

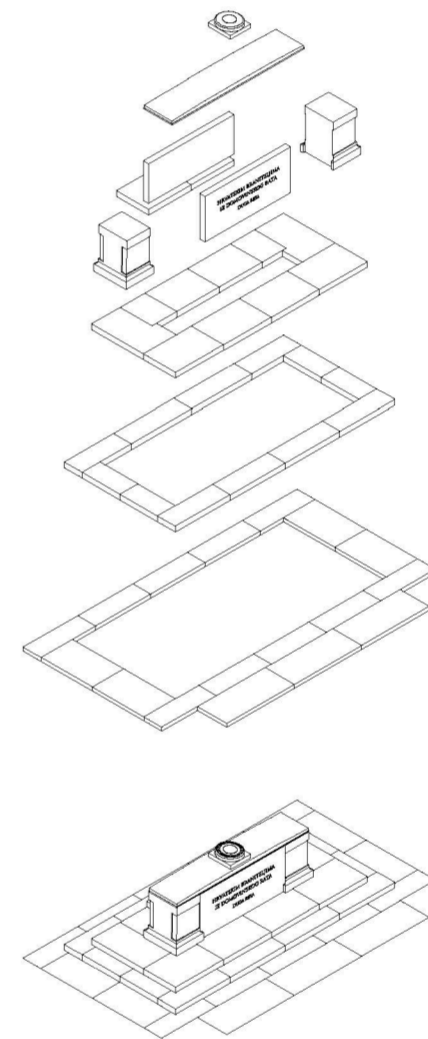

1:10

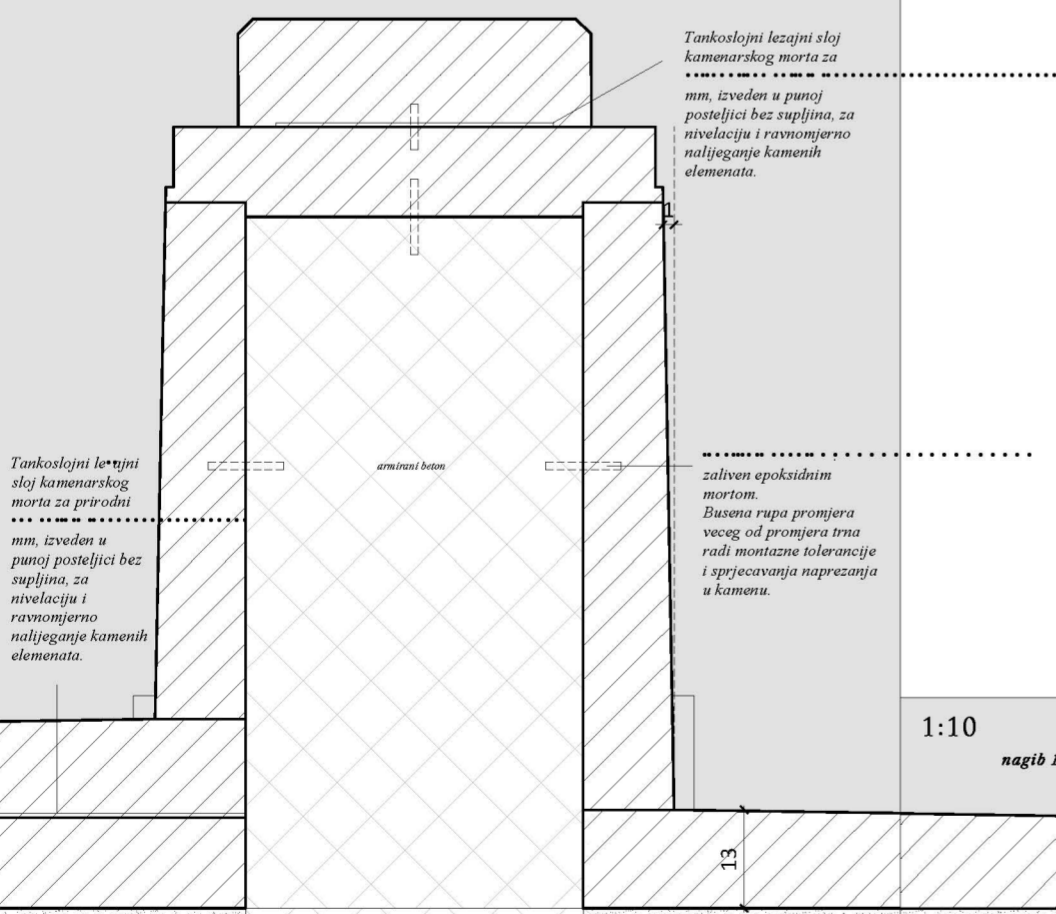

VARIJANTE RUBNOG KAMENA SPOMENIKA

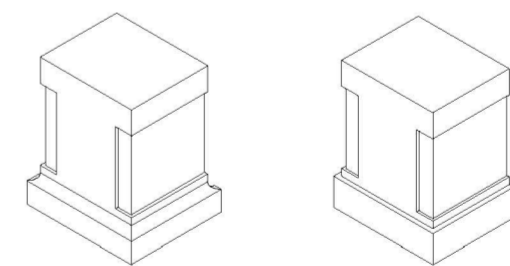

1:10

nagib 1,5 %

1:10

Betonski rubnjak 5/25 cm, položen na kontinuirani betonski ležaj C16/20 debljine 10-15 cm, širine 20-30 cm, s bocnim betonskim učvršćenjem. Gornji rub rubnjaka u ravni završnog sjunka.




Dekorativni drobljeni sjunak frakcije 4 / 8 mm d = 5cm
drobljeni kamen 0/8 ili 0/16 mm, dobro zbijen d = 5cm
drobljeni kamen 0/32 mm, zbijen d = 15cm
geotekstil 150-200 g/m²
zbijena zemljana posteljica u padu 1,5 %

nagib 1,5 %

kamena obloga
cementni keramijski mort,
armirani-betonski temelj C25/30,
PE građevinska folija,
zbijeni drobljeni kamen 0/32 mm,
zbijena zemljana posteljica

d = 8 cm
d = 20 cm
d = 0,20 mm
d = 20 cm

VIZUALIZACIJE

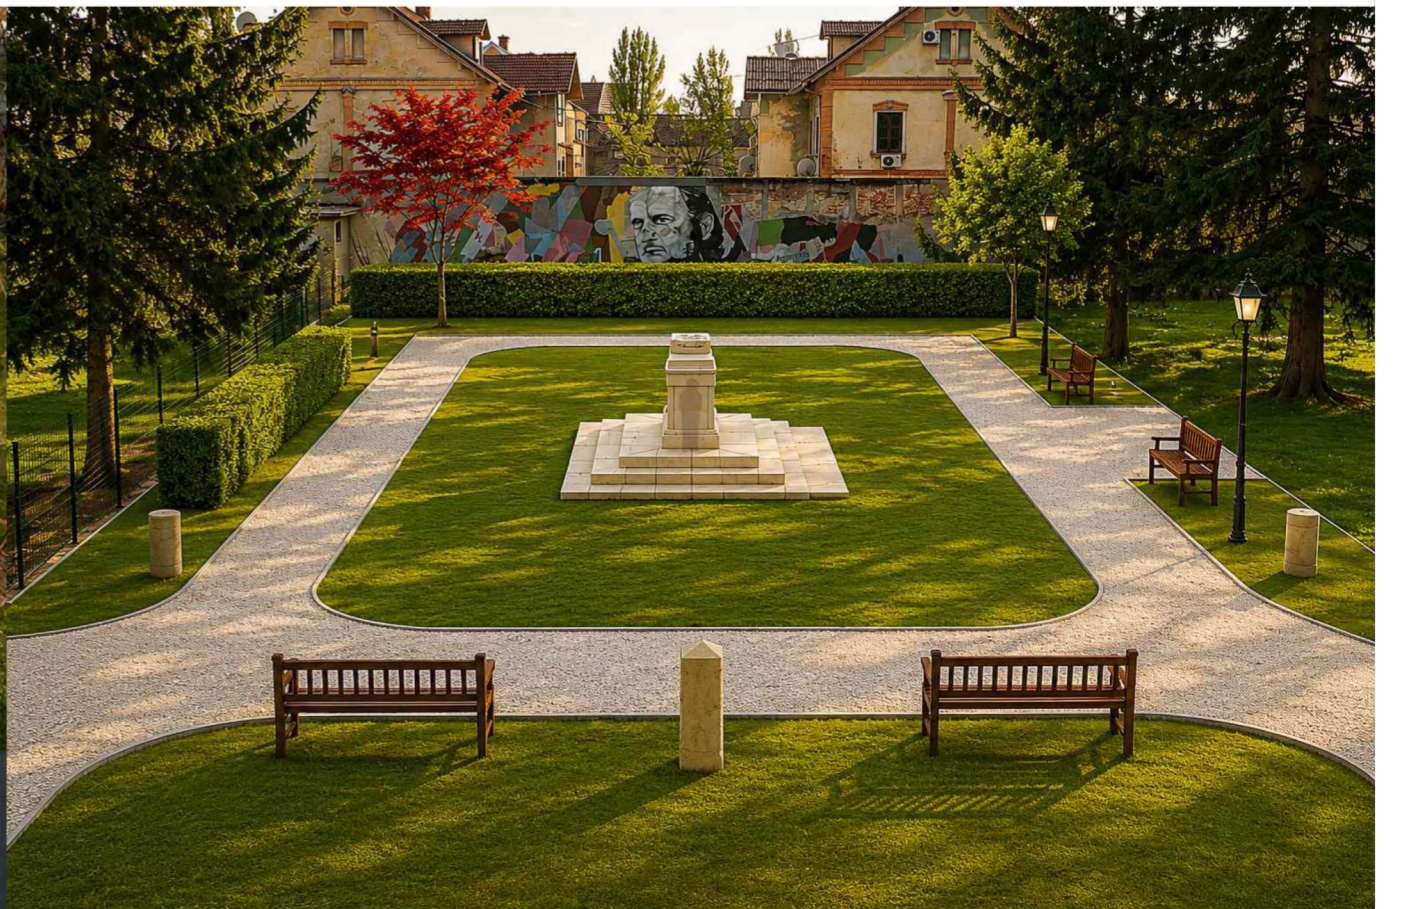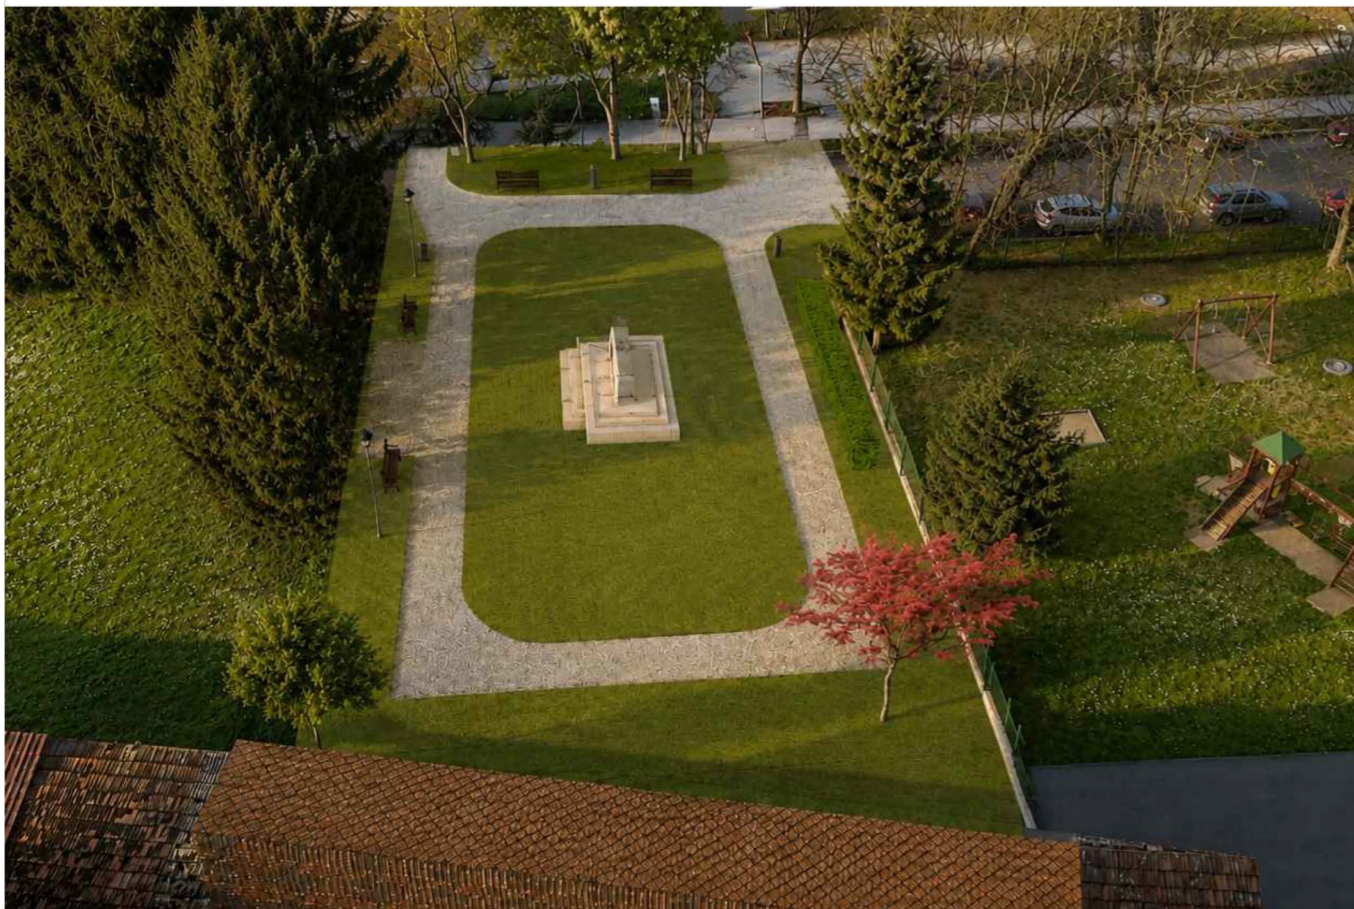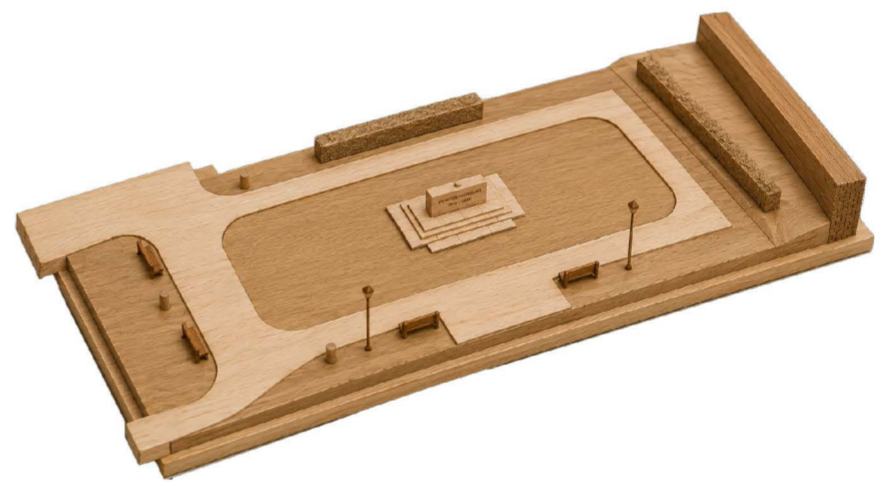

IDEJNO ARHITEKTONSKO-URBANISTIČKO I LIKOVNO RJEŠENJE
SPOMENIKA HRVATSKIM BRANITELJIMA IZ DOMOVINSKOG RATA U DUGOJ RESI